

MATERIAL REQUIRED

(4)-1x3x23 1/16" CEDAR, (2)-40"x42" FLAT	WGT: 143 lb	LTH:
(2)-1x6x7' CEDAR, (2)-1x3x48 1/4" CEDAR	DATE: 3/05	REV:
(4)-1x6x37" CEDAR, (1)-1/2"x4x7' B.C PLYWD, (1)-3/4"x4x7' APA PLYWD		


PART NO: 04160--



WALTERS BUILDINGS

Jack Walters & Sons Corp.
Box 388 Hwy. 41 & D
Allenton, WI 53002

JWS DUTCH DOOR

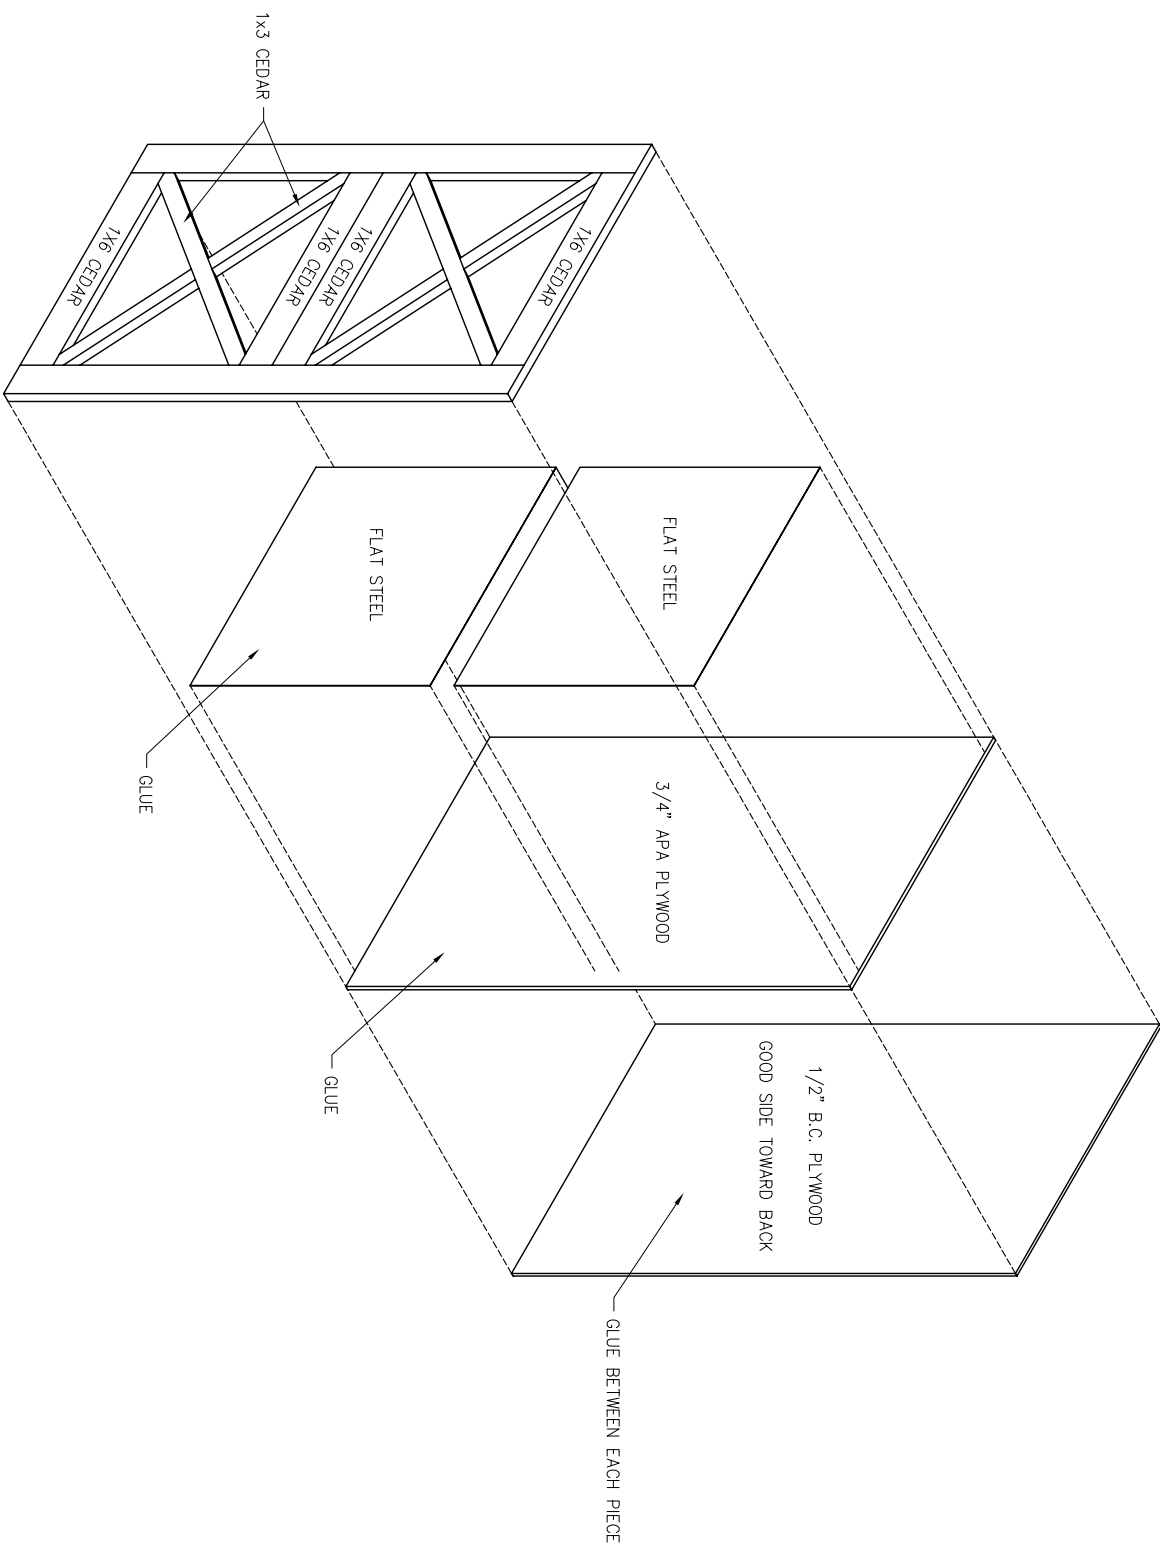

MATERIAL REQUIRED

PART NO: 04160- -

(4)-1x3x23 1/16" CEDAR, (2)-40"x42" FLAT

WGT: 143 lb

LTH:

(2)-1x6x7' CEDAR, (2)-1x3x48 1/4" CEDAR

DATE: 3/05

REV:

(4)-1x6x37" CEDAR, (1)-1/2"x4x7' B.C PLYWD, (1)-3/4"x4x7' APA PLYWD



WALTERS BUILDINGS

Jack Walters & Sons Corp.
Box 388 Hwy. 41 & D
Allenton, WI 53002

JWS DUTCH DOOR